



1:50  
VĀST

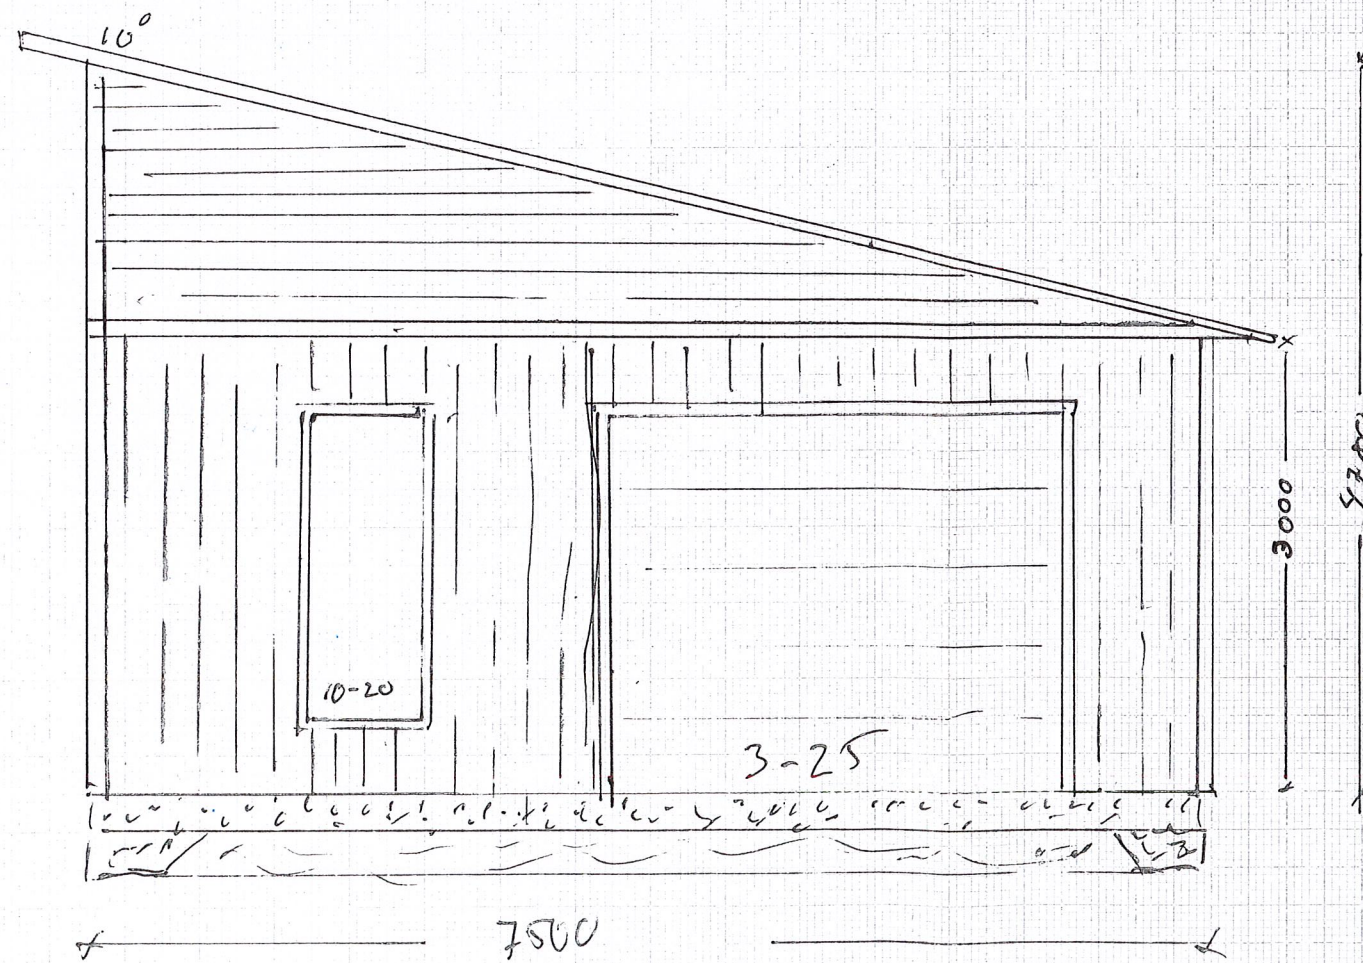



1:50


055

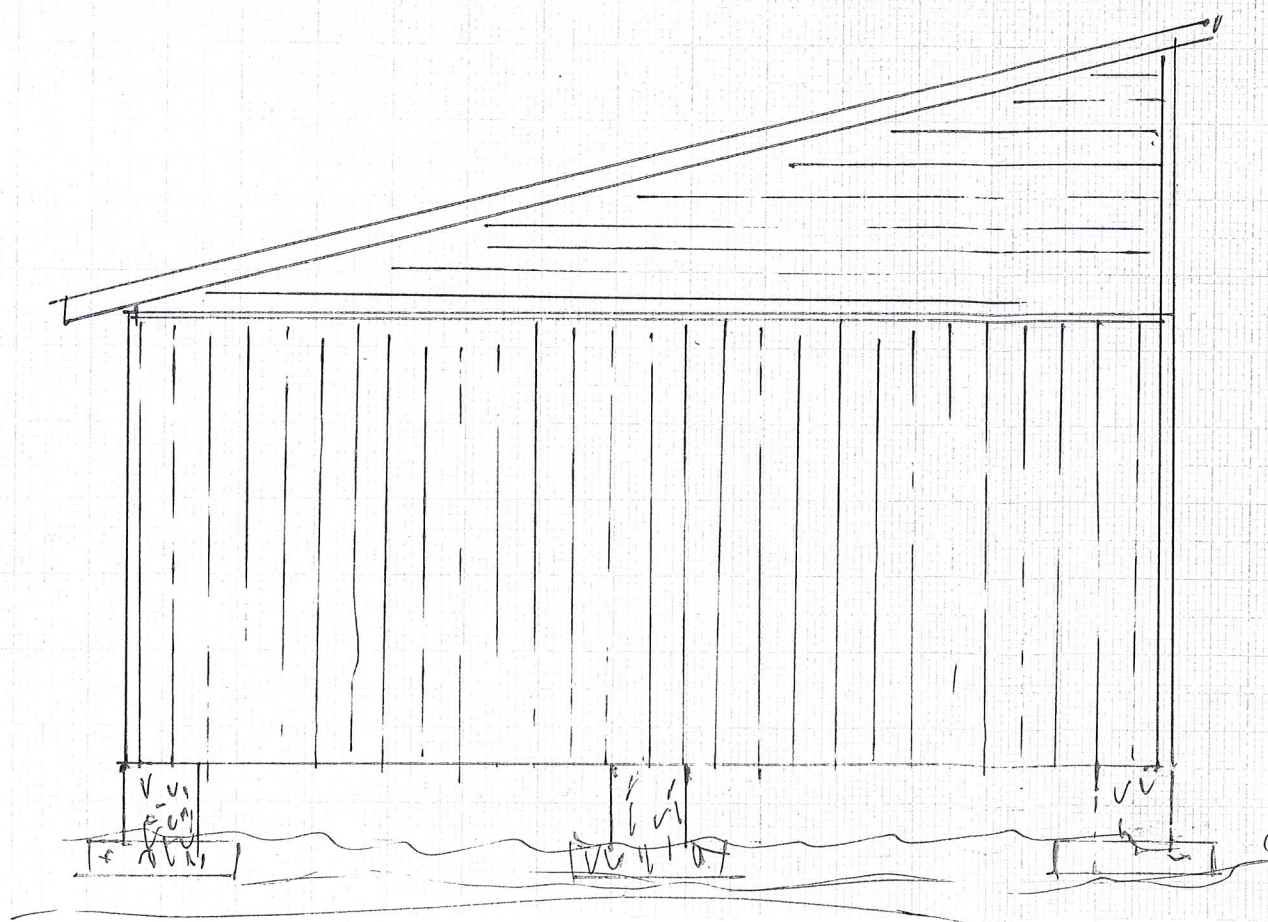



1:50

Norr.

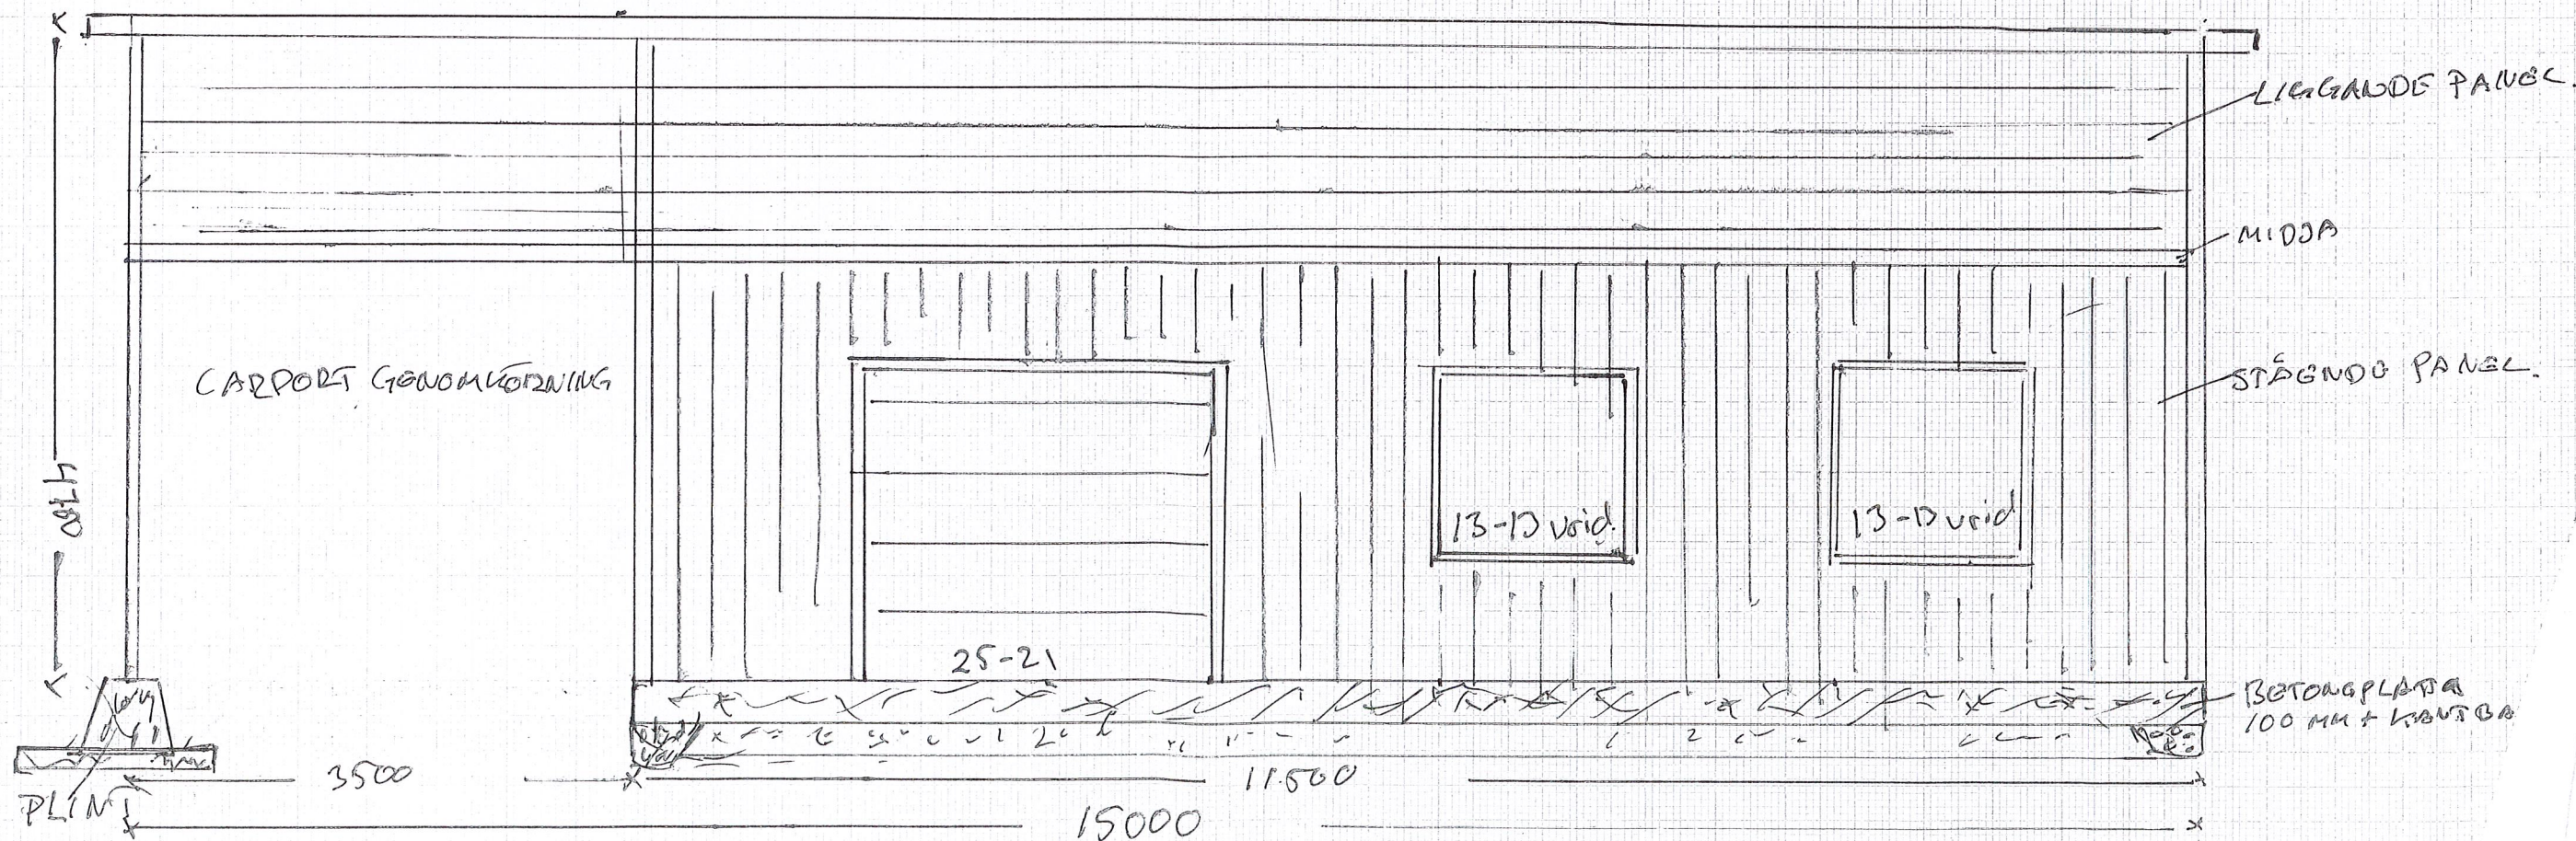



1:50  
soder

